



GENERAL ARRANGEMENT PLAN

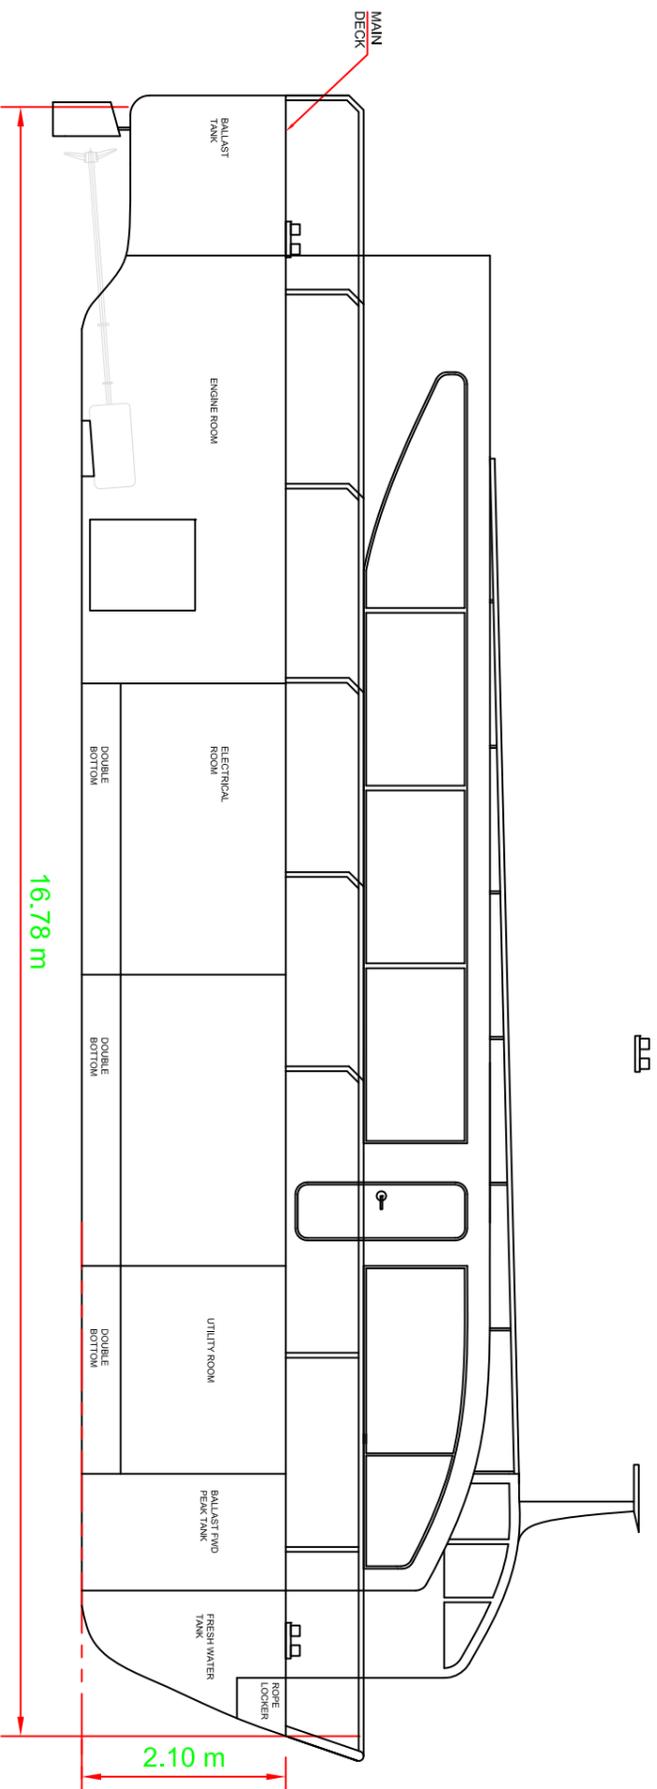

GENERAL ARRANGEMENT ELEVATION

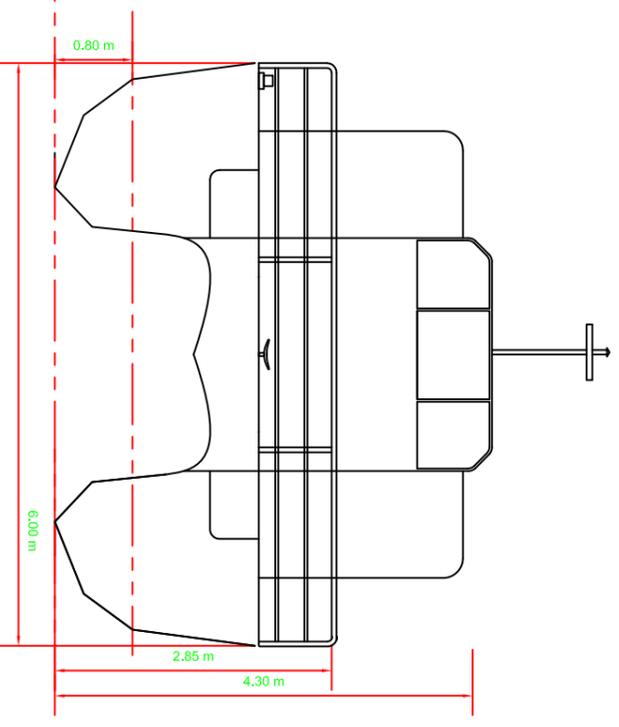

TRANVERSE VIEW



DATE:

VALUE

GENERAL NOTES:

PROJECT VALUE

DRAWING VALUE

DRAWING NUMBER

SCALE: DRAWN

VALUE

VALUE